



ROOF PLAN

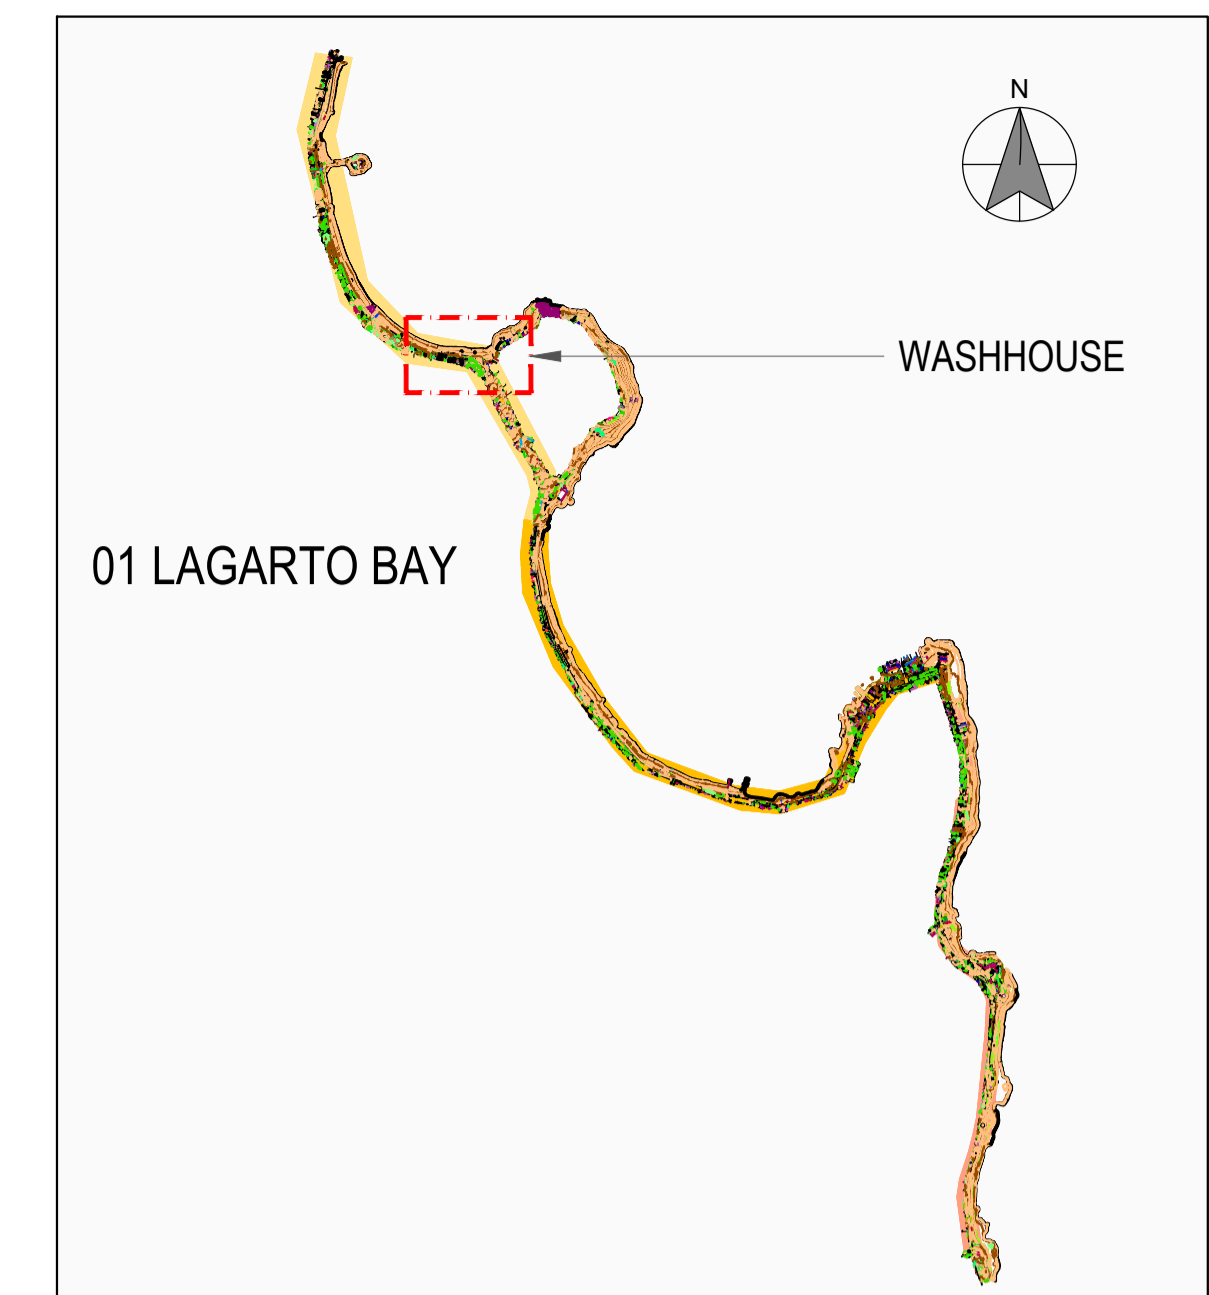

MARGINAL ROAD 12 JULIO. WORKING AREAS

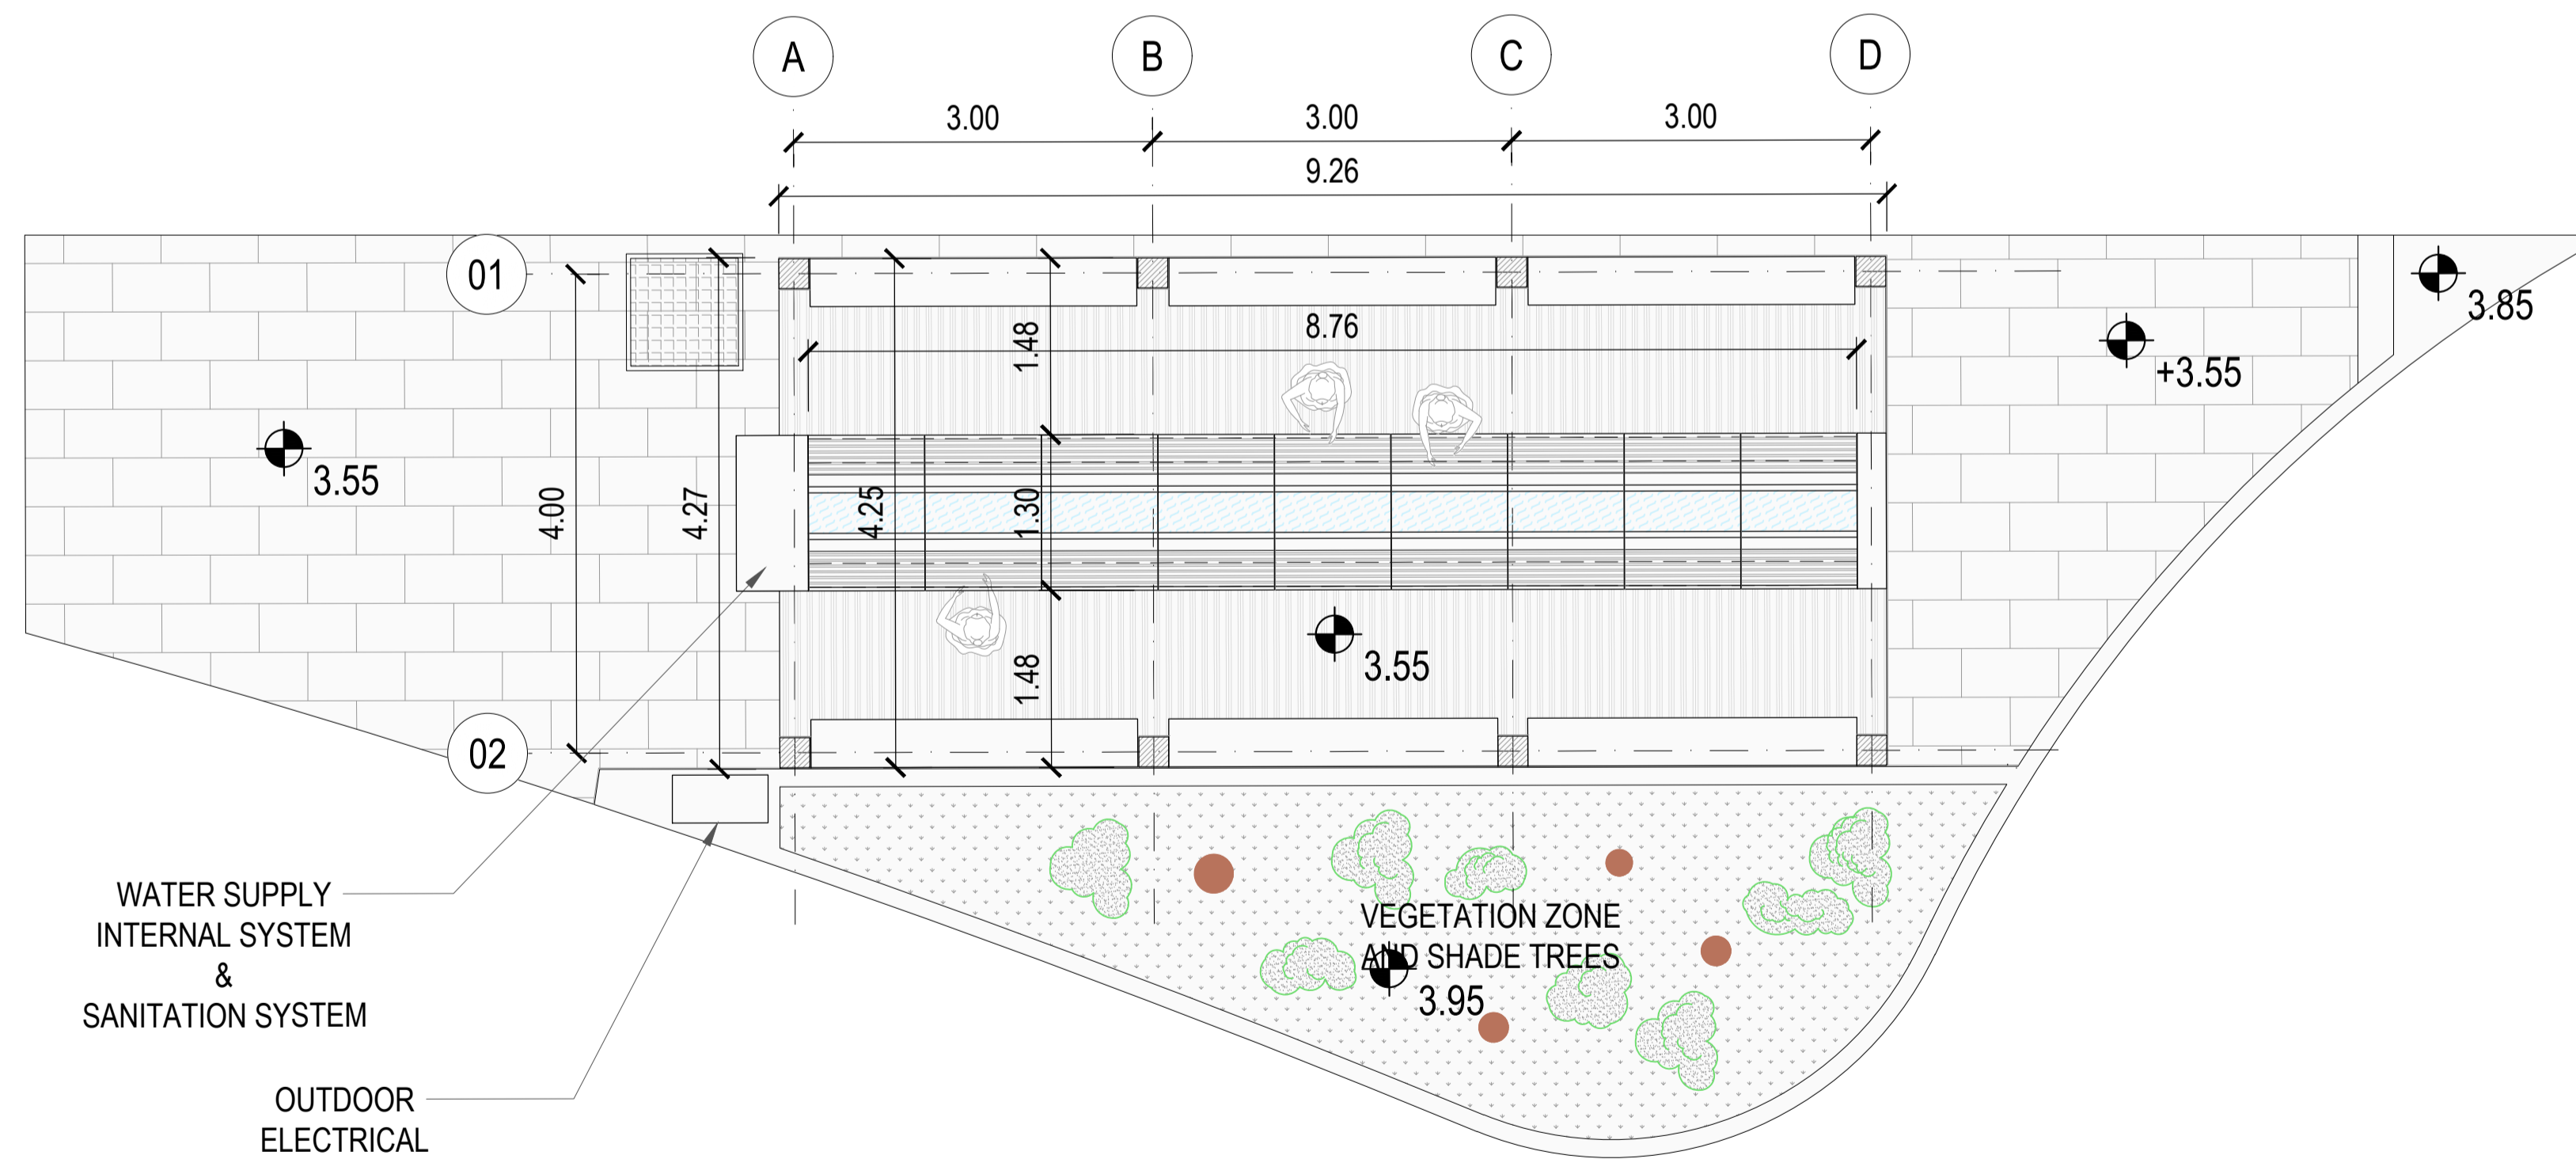

PLAN

AREAS	
FLOOR AREA	38.14 M2
OUTSIDE FLOOR AREA	39.50 M2
ROOF AREA	59.90 M2
BUILT AREA	39.96 M2



Rev	Date	Drm	Chk'd	App'd	Description
D01	NOV 2021	DDD	DDD	MCE	DETAILED DESIGN

Client		Engineering Designer	
Date	Scale	Drawn	Checked
NOV 2021	1:50 @ A1 1:100 @ A3	DDD	DDD
Project Code	Originator Code	Approved	
TYPSA	TYPSA	MCE	

Programme Title			
AGUA GRANDE COASTAL PROTECTION AND RECONSTRUCTION OF MARGINAL ROAD			
Drawing Title		L01 LAGARTO BAY WASHHOUSE PLANS	
Drawing File Name	Sheet Number	Status	Rev
RD6767-FD-L1-DR-EN-11-2-SOCENV-D01	01 of 01	FD	D01

DO NOT SCALE USE FIGURED DIMENSIONS ONLY