




SECTION S1

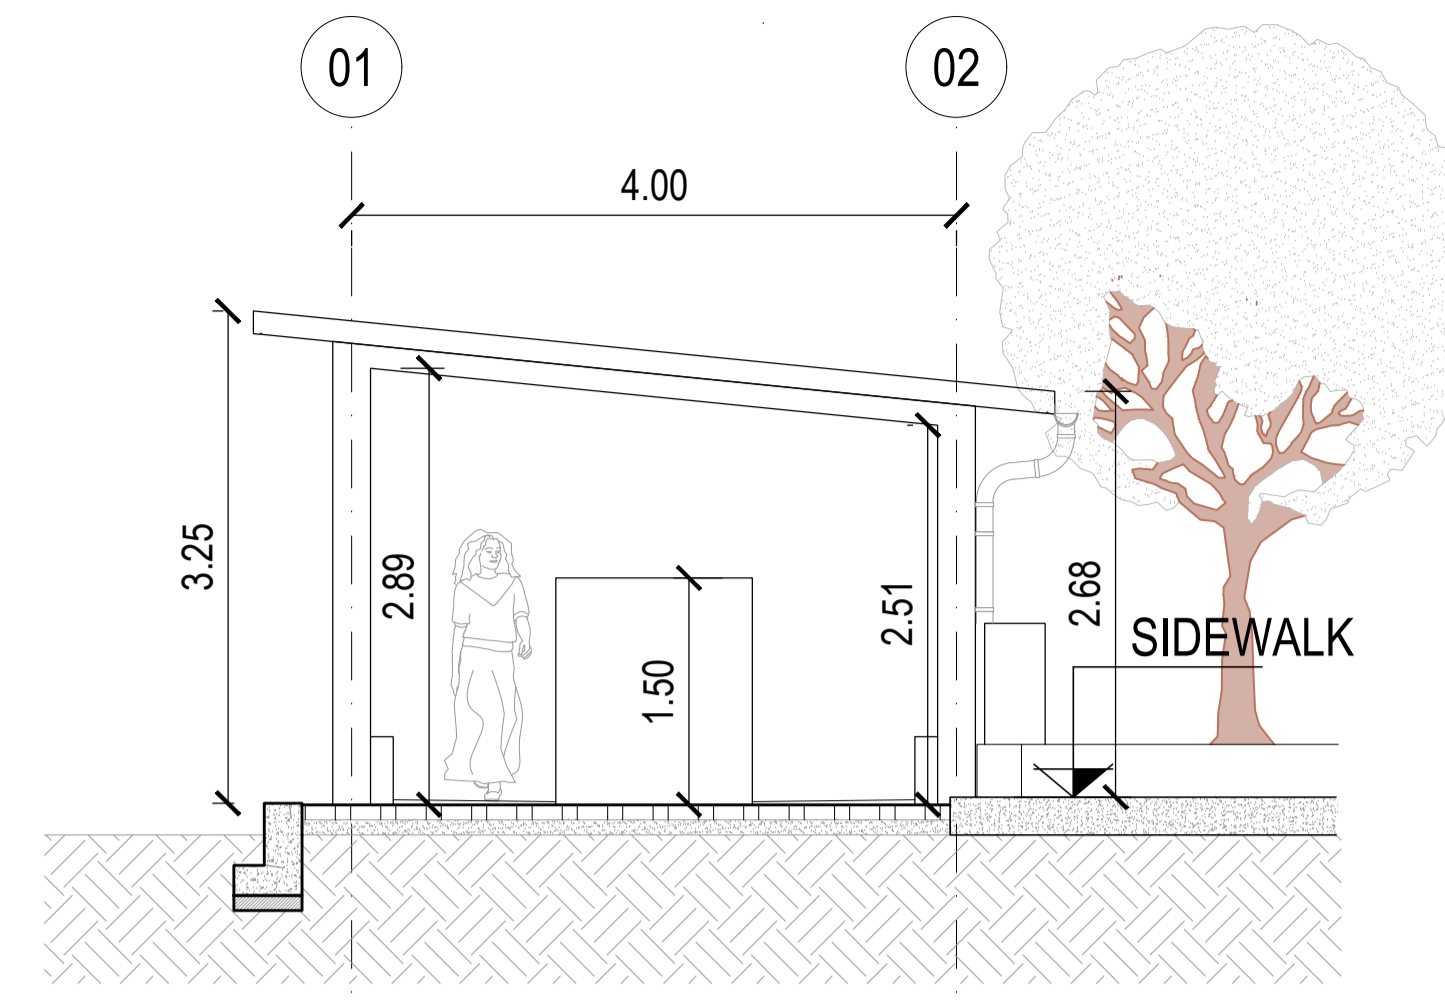


VIEW VA

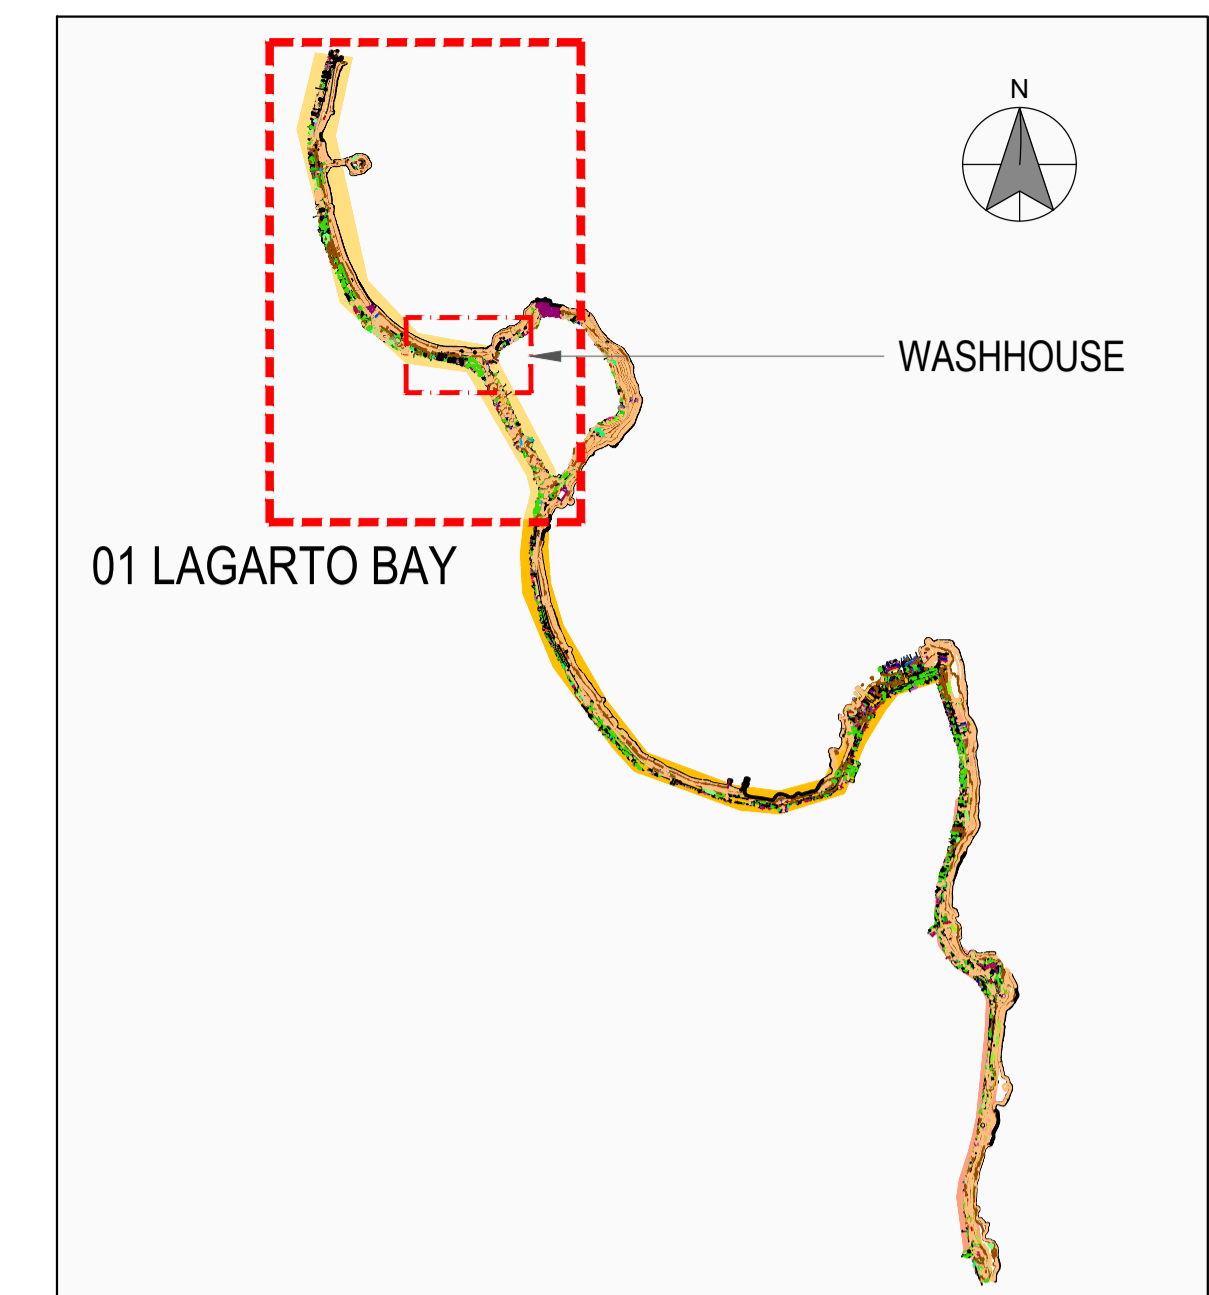


MARGINAL ROAD 12 JULIO. WORKING AREAS

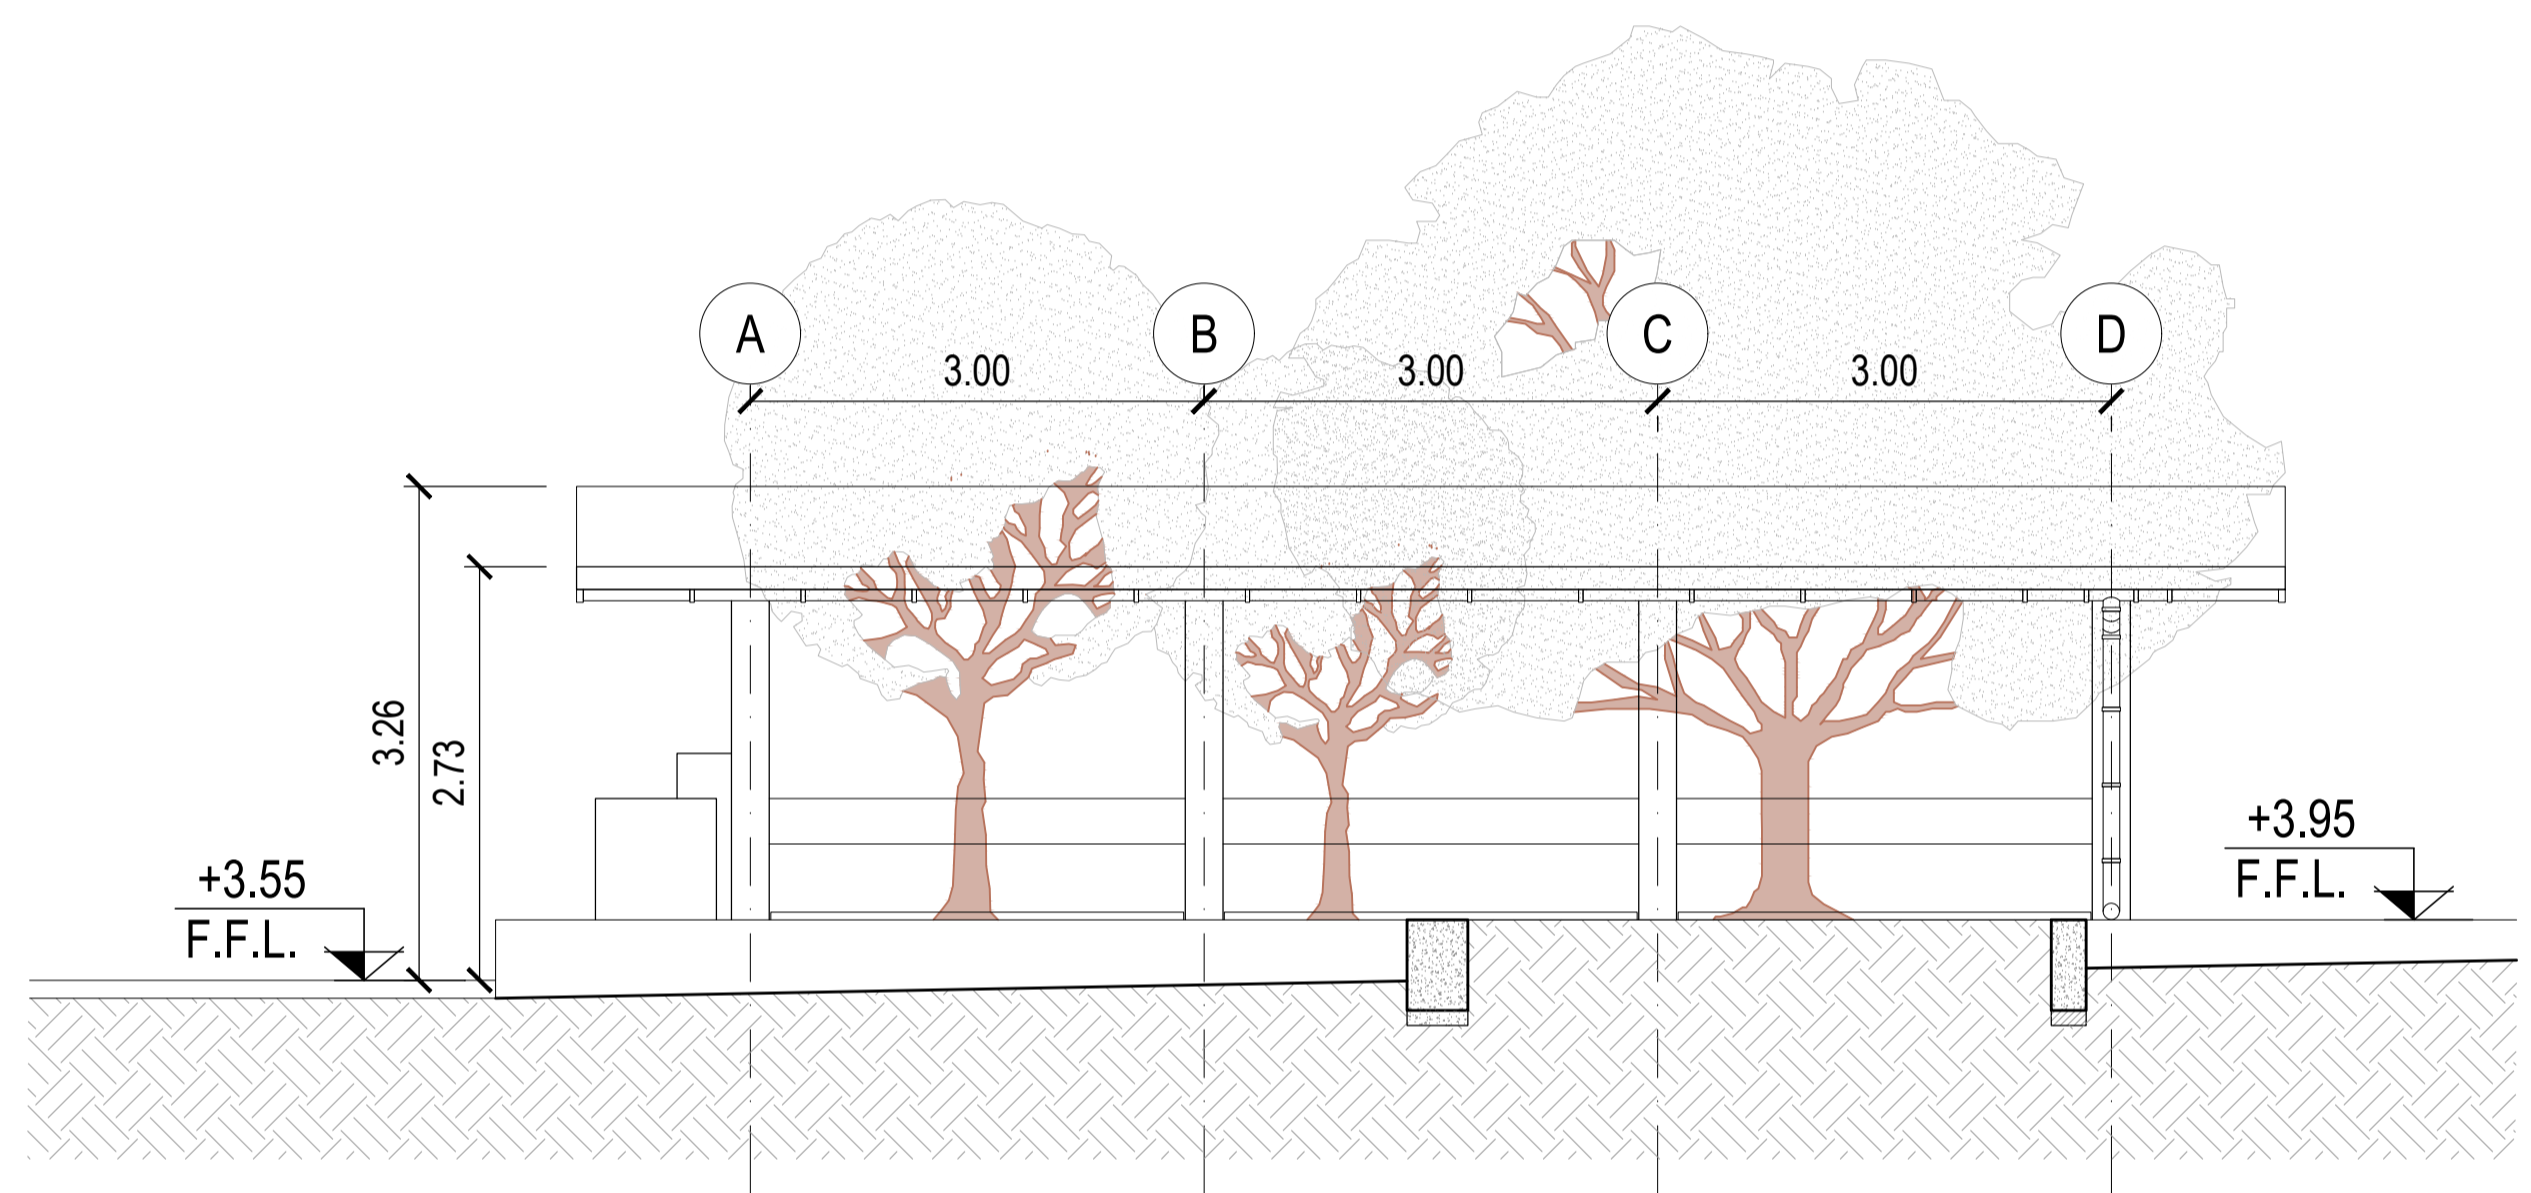


VIEW V1

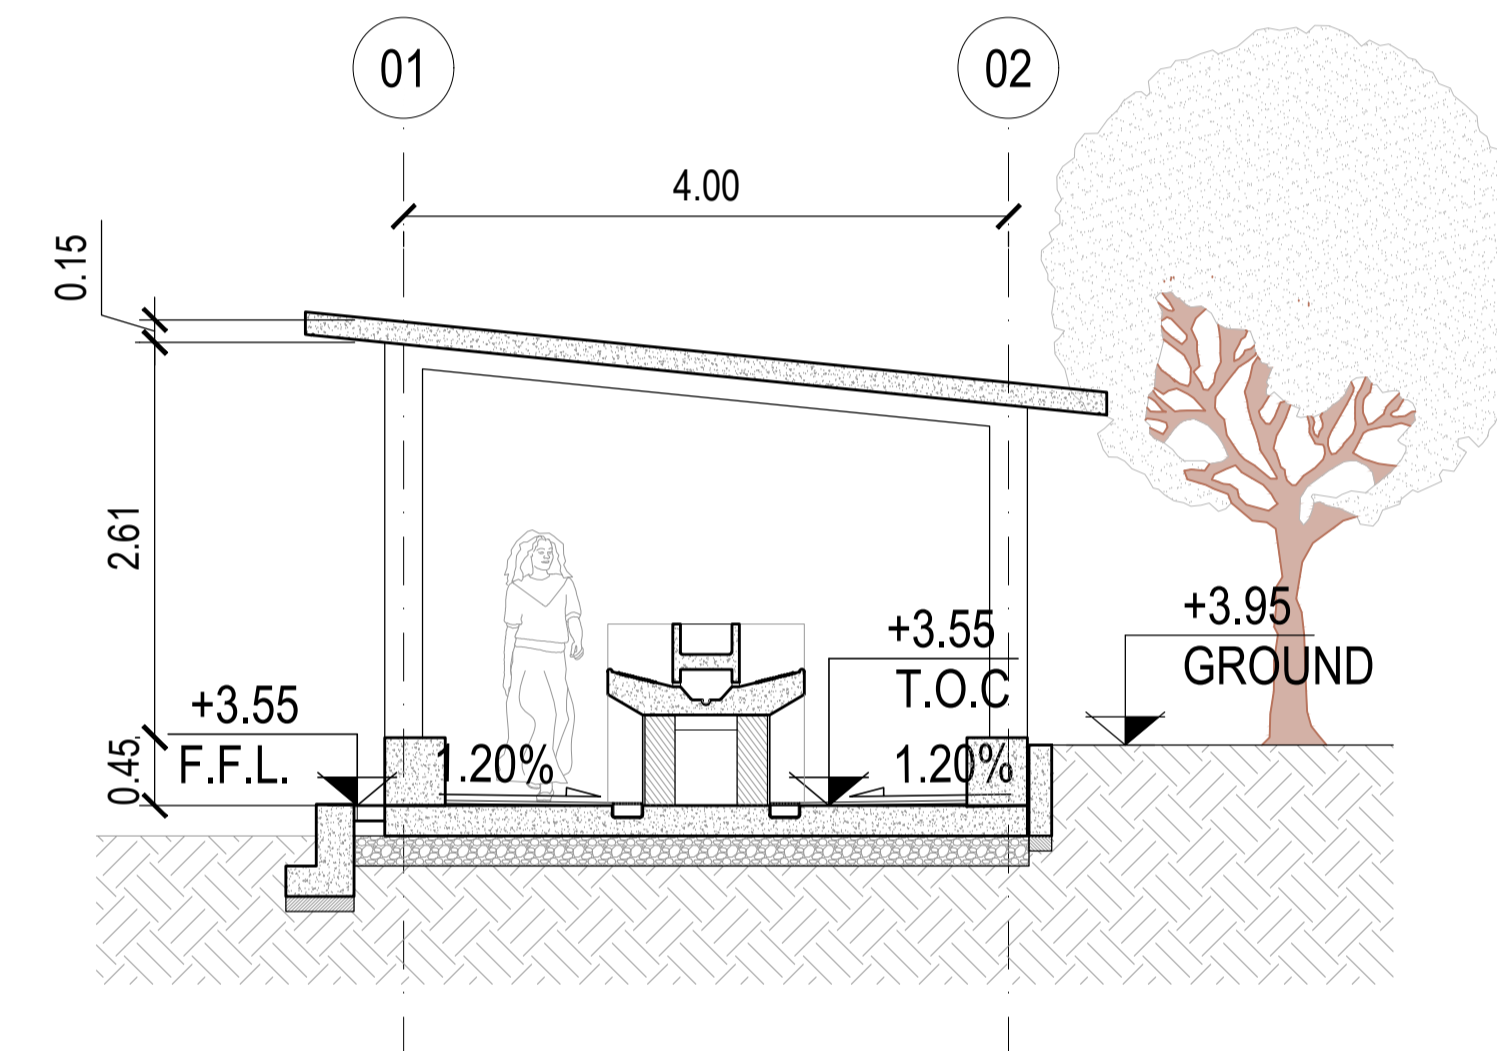


SECTION SA

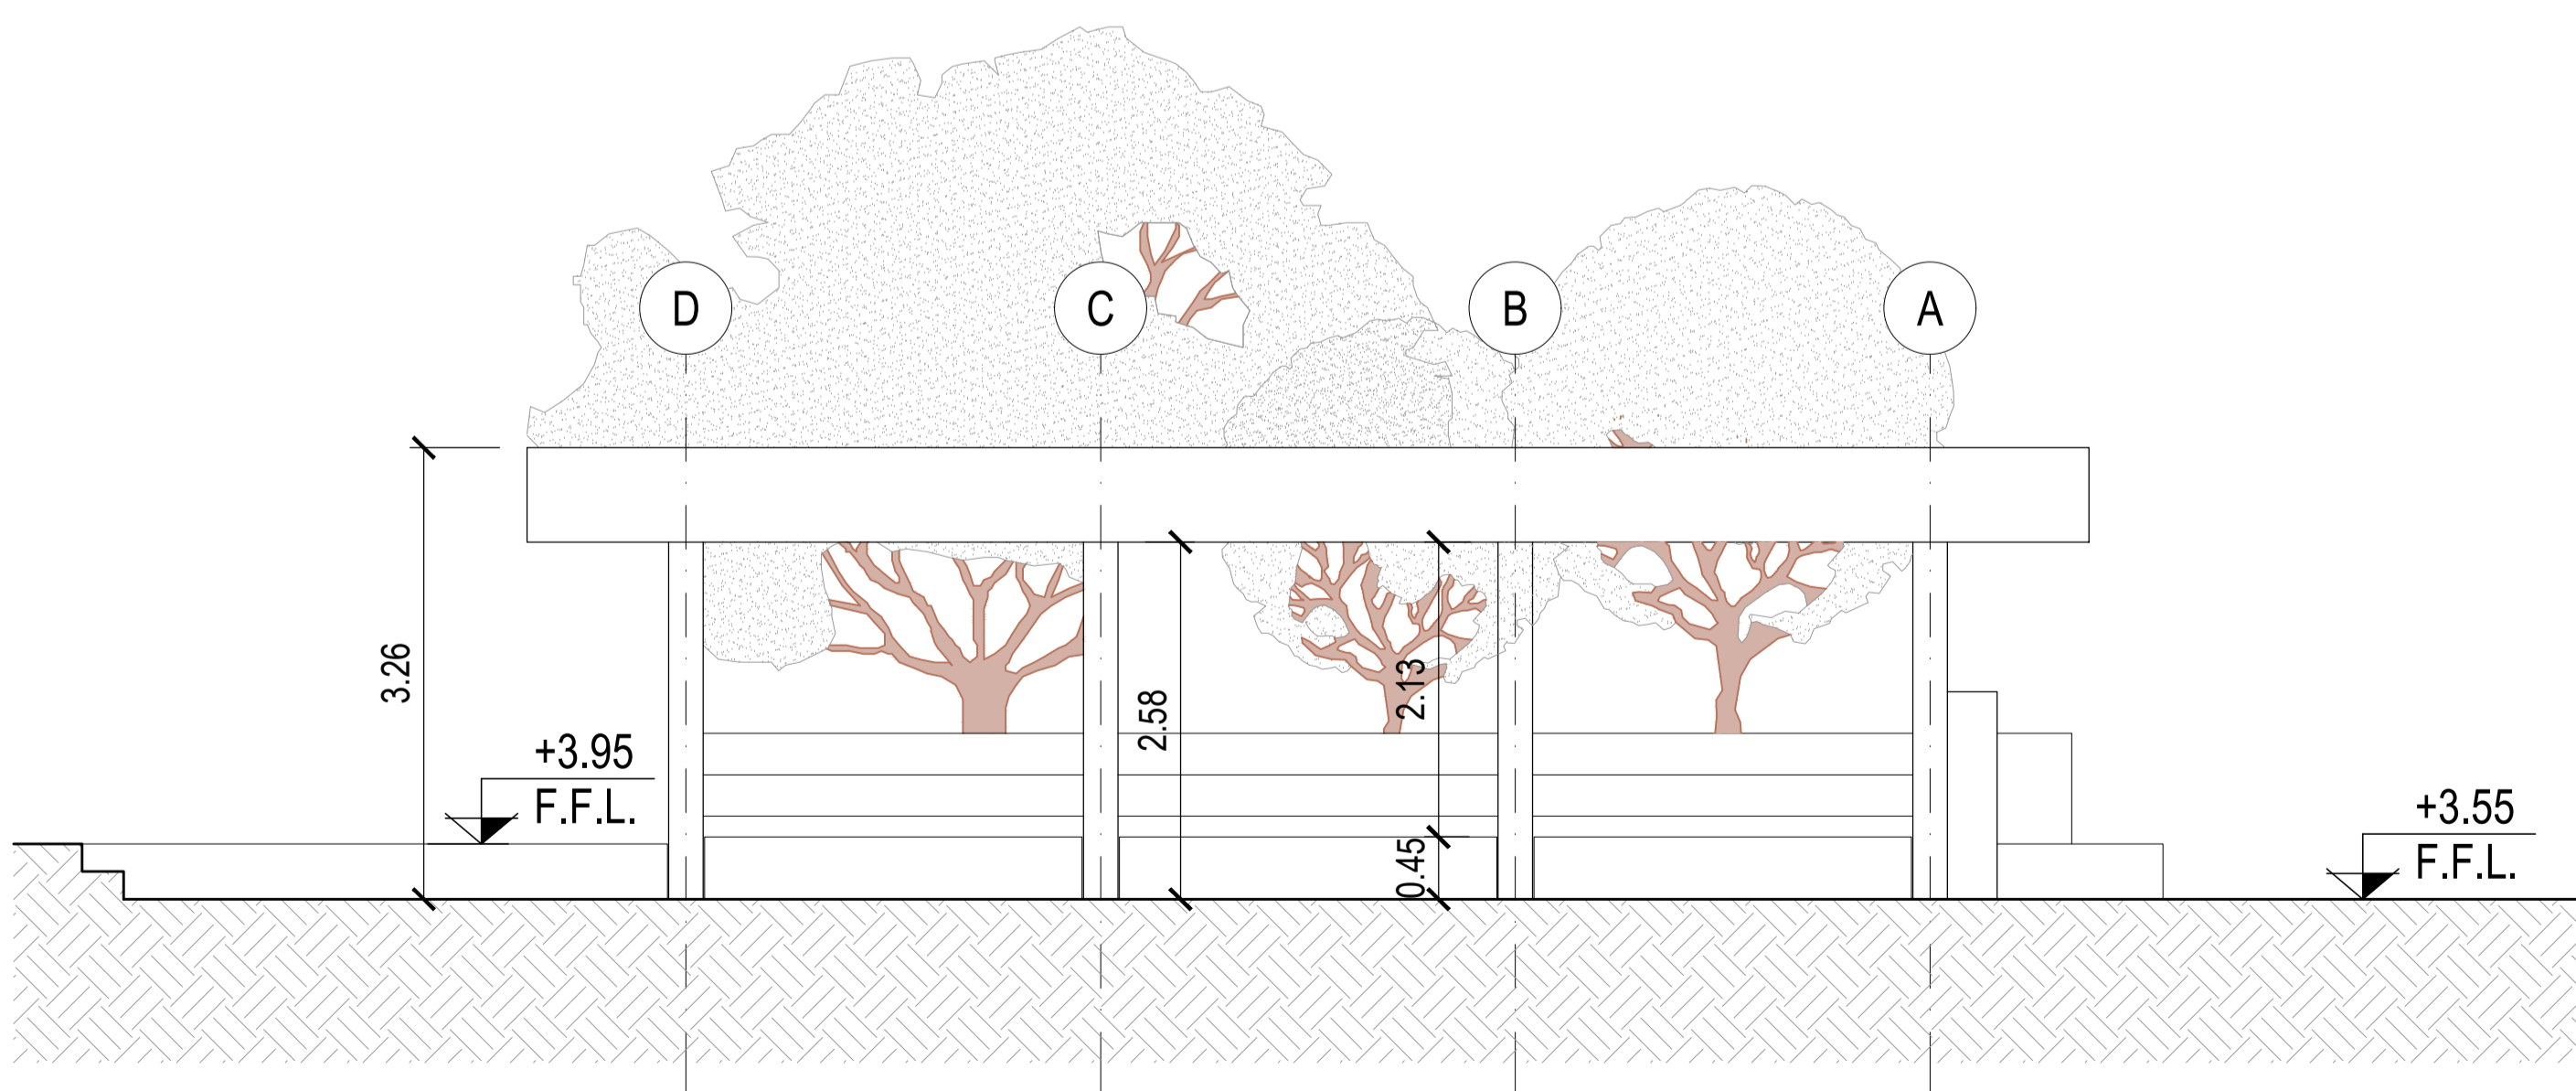

VIEW V2

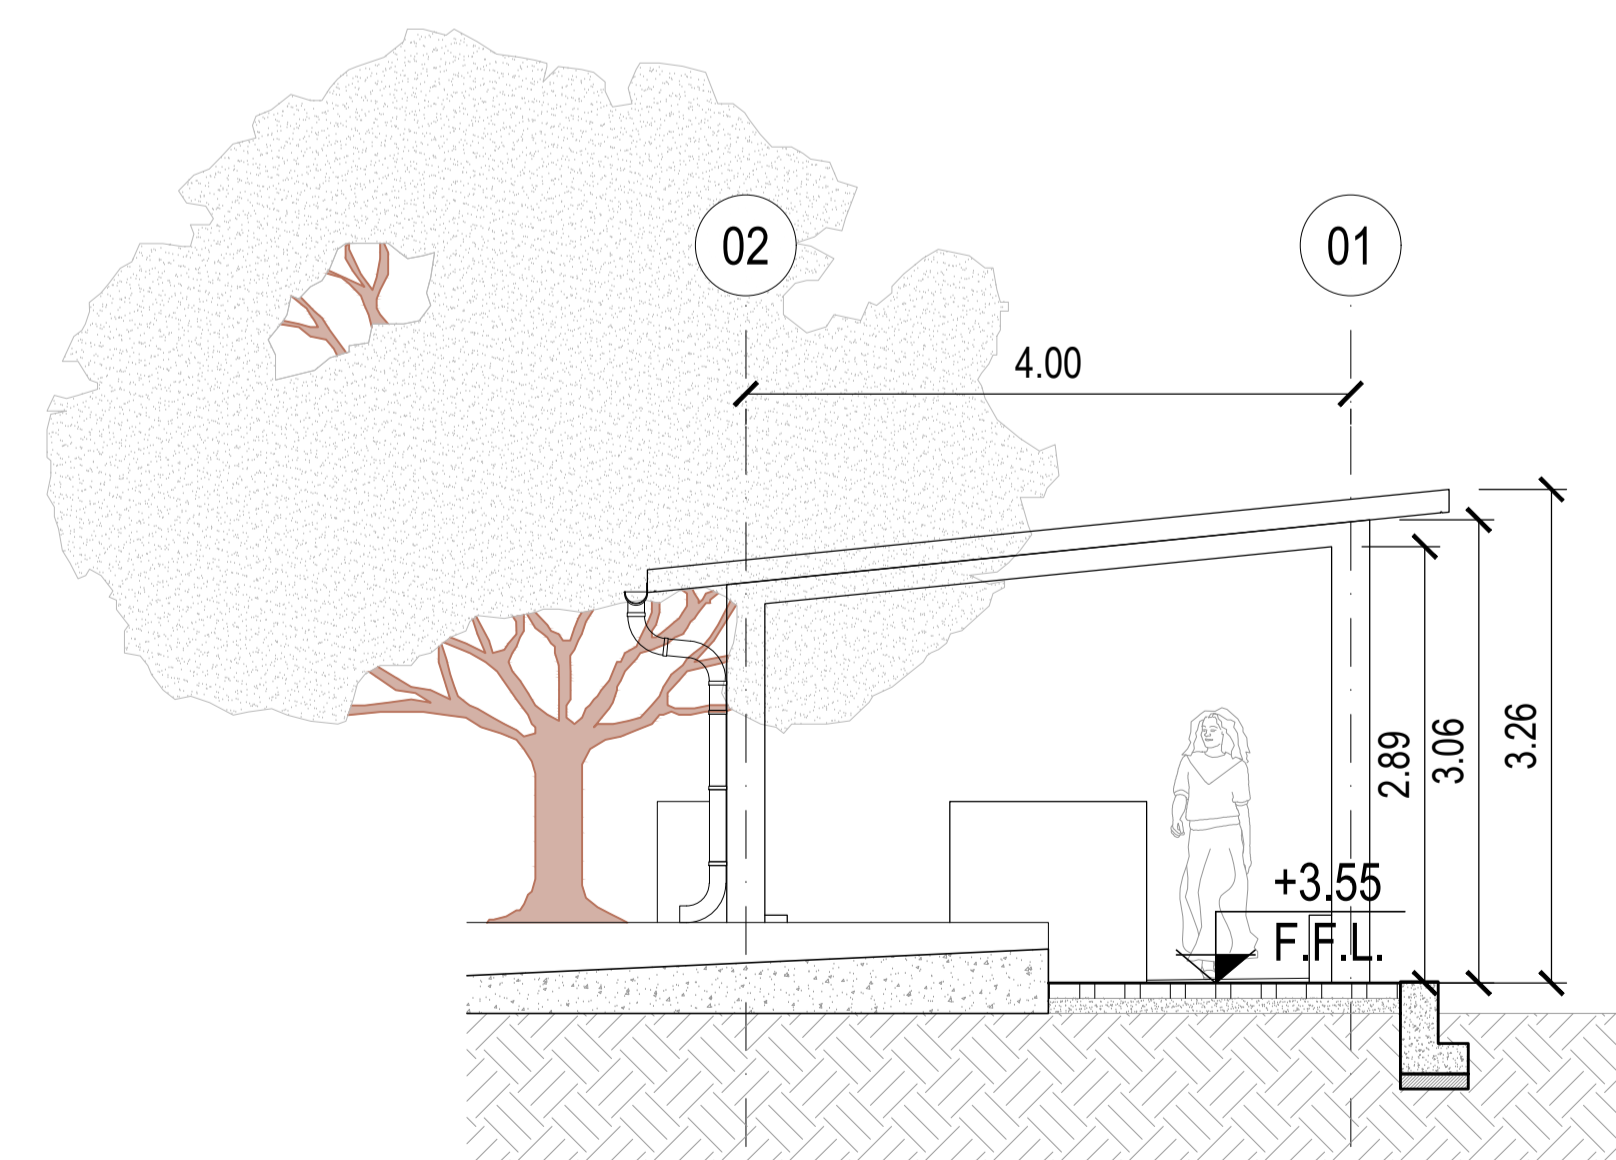

VIEW VB

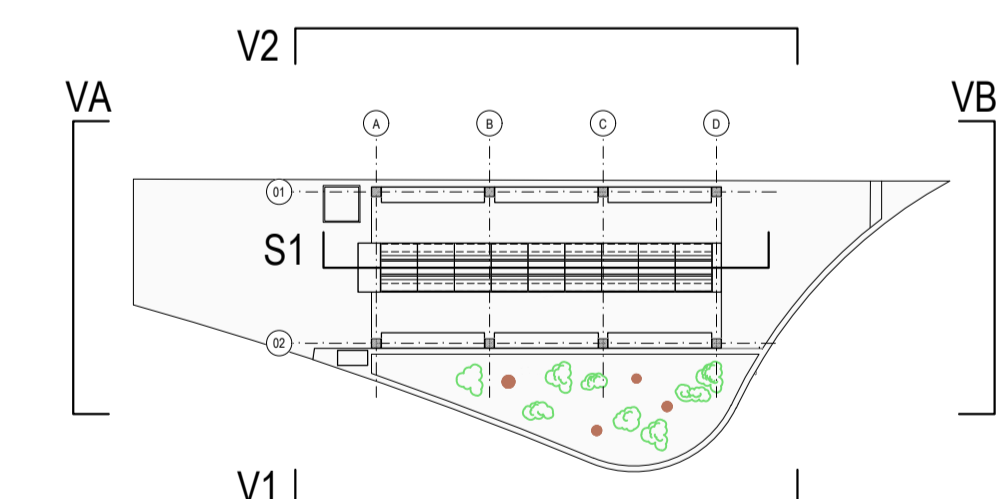

| LEYENDA |                      |
|---------|----------------------|
| F.F.L.  | FINISHED FLOOR LEVEL |
| T.O.C   | TOP OF CONCRETE      |



| Rev | Date     | Drn | Chk'd | App'd | Description     |
|-----|----------|-----|-------|-------|-----------------|
| D01 | NOV 2021 | DDD | DDD   | MCE   | DETAILED DESIGN |

|              |                         |                      |         |          |
|--------------|-------------------------|----------------------|---------|----------|
| Client       |                         | Engineering Designer |         |          |
|              |                         |                      |         |          |
| Date         | Scale                   | Drawn                | Checked | Approved |
| NOV 2021     | 1:50 @ A1<br>1:100 @ A3 | DDD                  | DDD     | MCE      |
| Project Code | Originator Code         | QMS Code             |         |          |
| TYPESA       | TYPESA                  |                      |         |          |

|  |              |        |     |
|--|--------------|--------|-----|
| Programme Title  |              |        |     |
| AGUA GRANDE COASTAL PROTECTION AND RECONSTRUCTION OF MARGINAL ROAD |              |        |     |
| Drawing Title  |              |        |     |
| L01 LAGARTO BAY<br>WASHHOUSE<br>ELEVATIONS. SECTIONS               |              |        |     |
| Drawing File Name  | Sheet Number | Status | Rev |
| RD6767-FD-L1-DR-EN-11-3-SOCENV-D01                                 | 01 of 01     | FD     | D01 |

DO NOT SCALE USE FIGURED DIMENSIONS ONLY