


MARGINAL ROAD 12 JULIO. WORKING AREAS

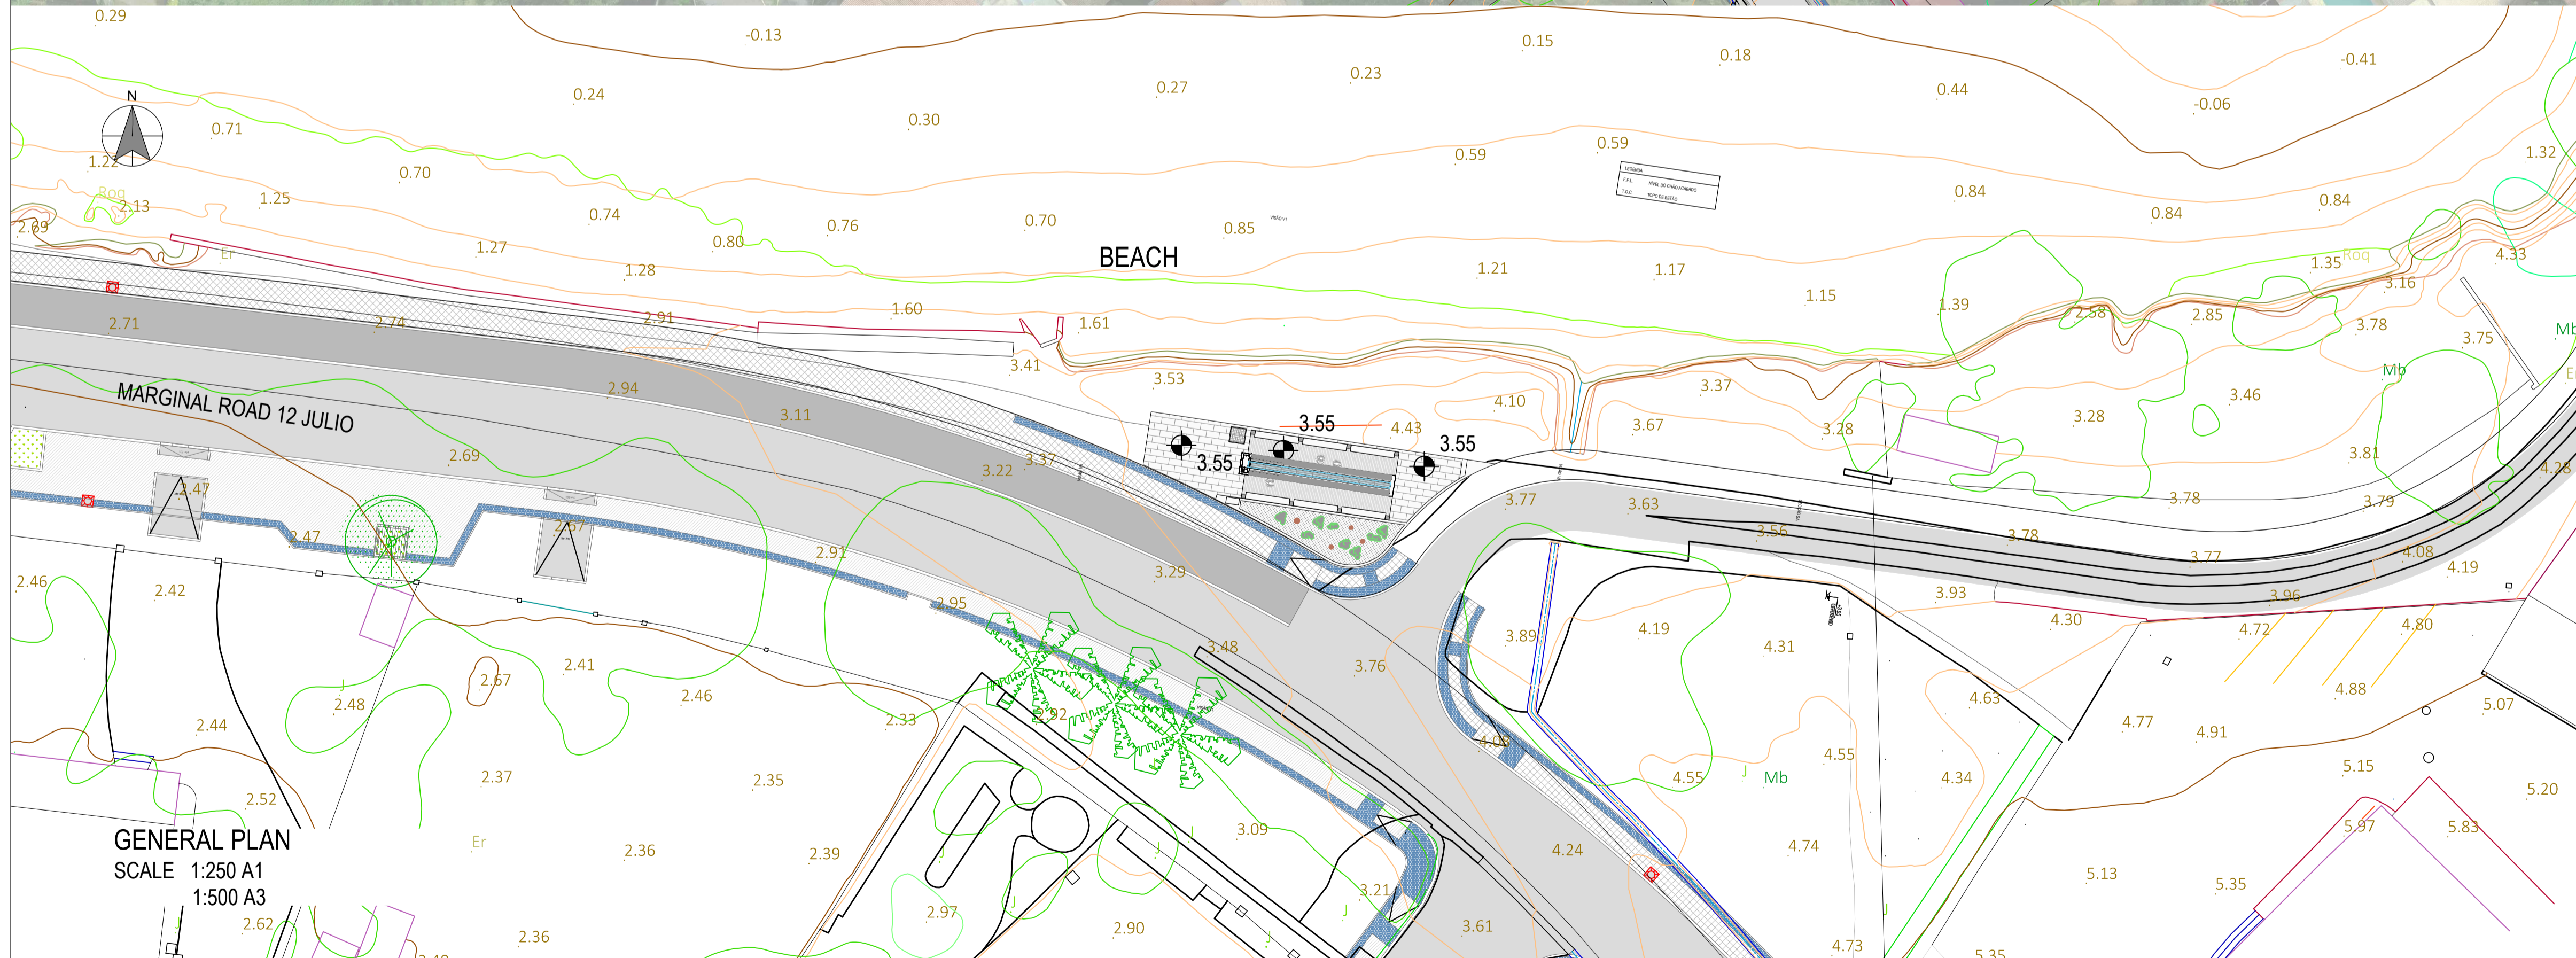

Rev	Date	Drm	Chk'd	App'd	Description
D01	NOV 2021	DDD	DDD	MCE	DETAILED DESIGN

Client		Engineering Designer	
Date	Scale	Drawn	Checked
NOV 2021	1:250 @ A1 1:500 @ A3	DDD	DDD
Project Code	Originator Code	QMS Code	
TYPESA	TYPESA		
		Approved	
		MCE	

Programme Title			
AGUA GRANDE COASTAL PROTECTION AND RECONSTRUCTION OF MARGINAL ROAD			
Drawing Title		L01 LAGARTO BAY WASHHOUSE LOCATION PLAN	
Drawing File Name		Sheet Number	Status
RD6767-FD-L1-DR-EN-11-1-SOCENV-D01		01 of 01	FD
		Rev	D01

DO NOT SCALE USE FIGURED DIMENSIONS ONLY